



scale 1:20

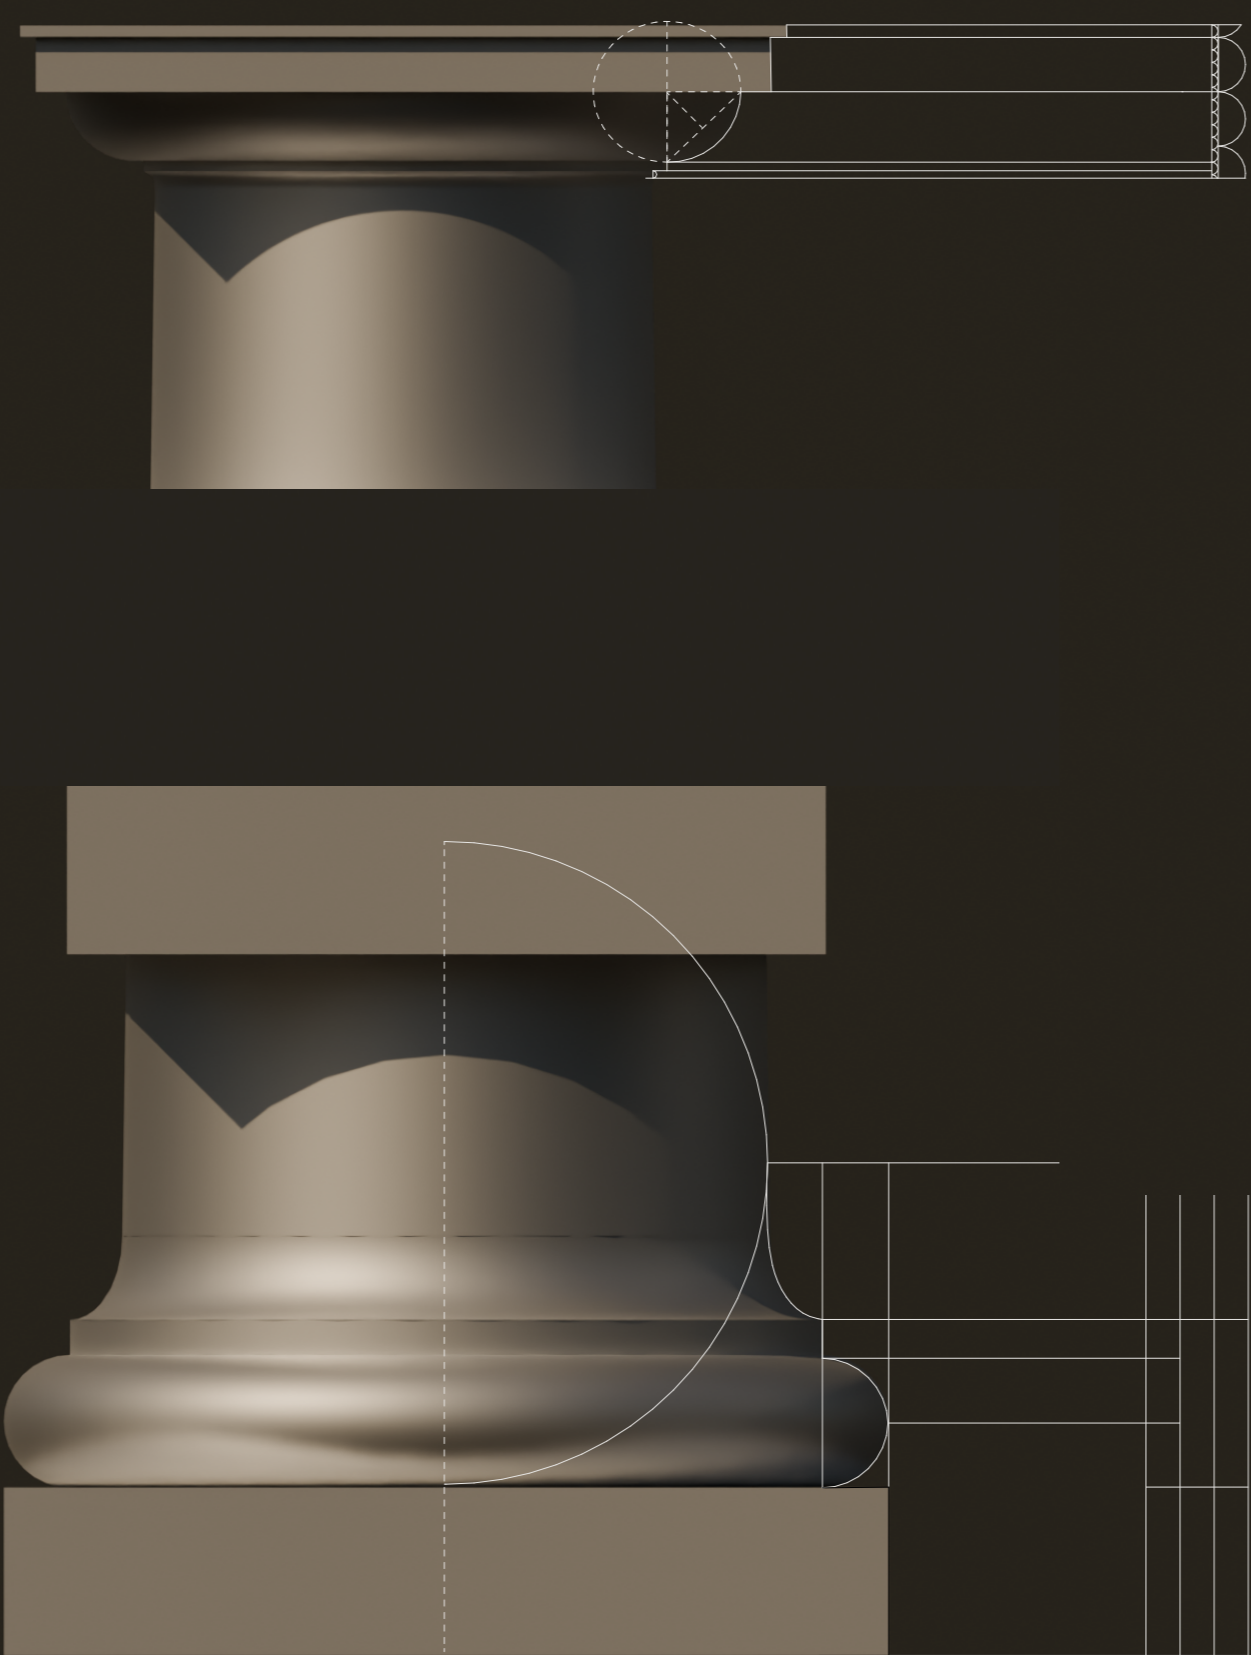

scale 1:10

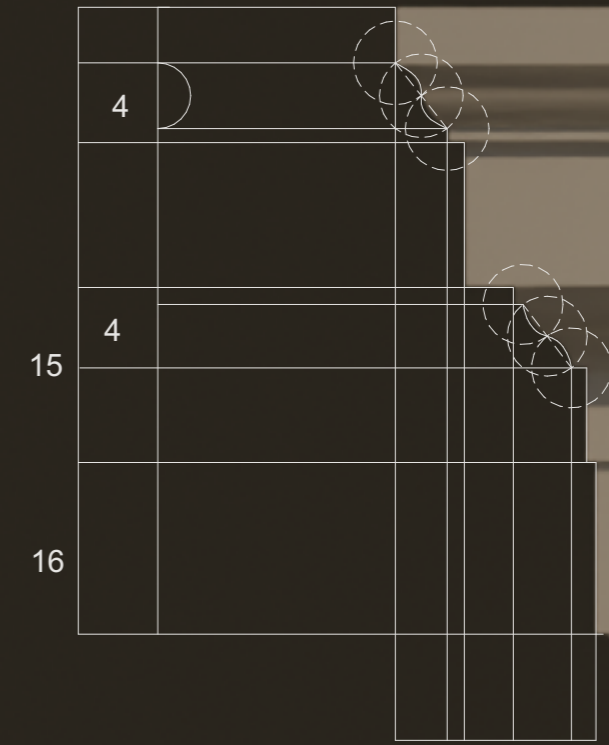