

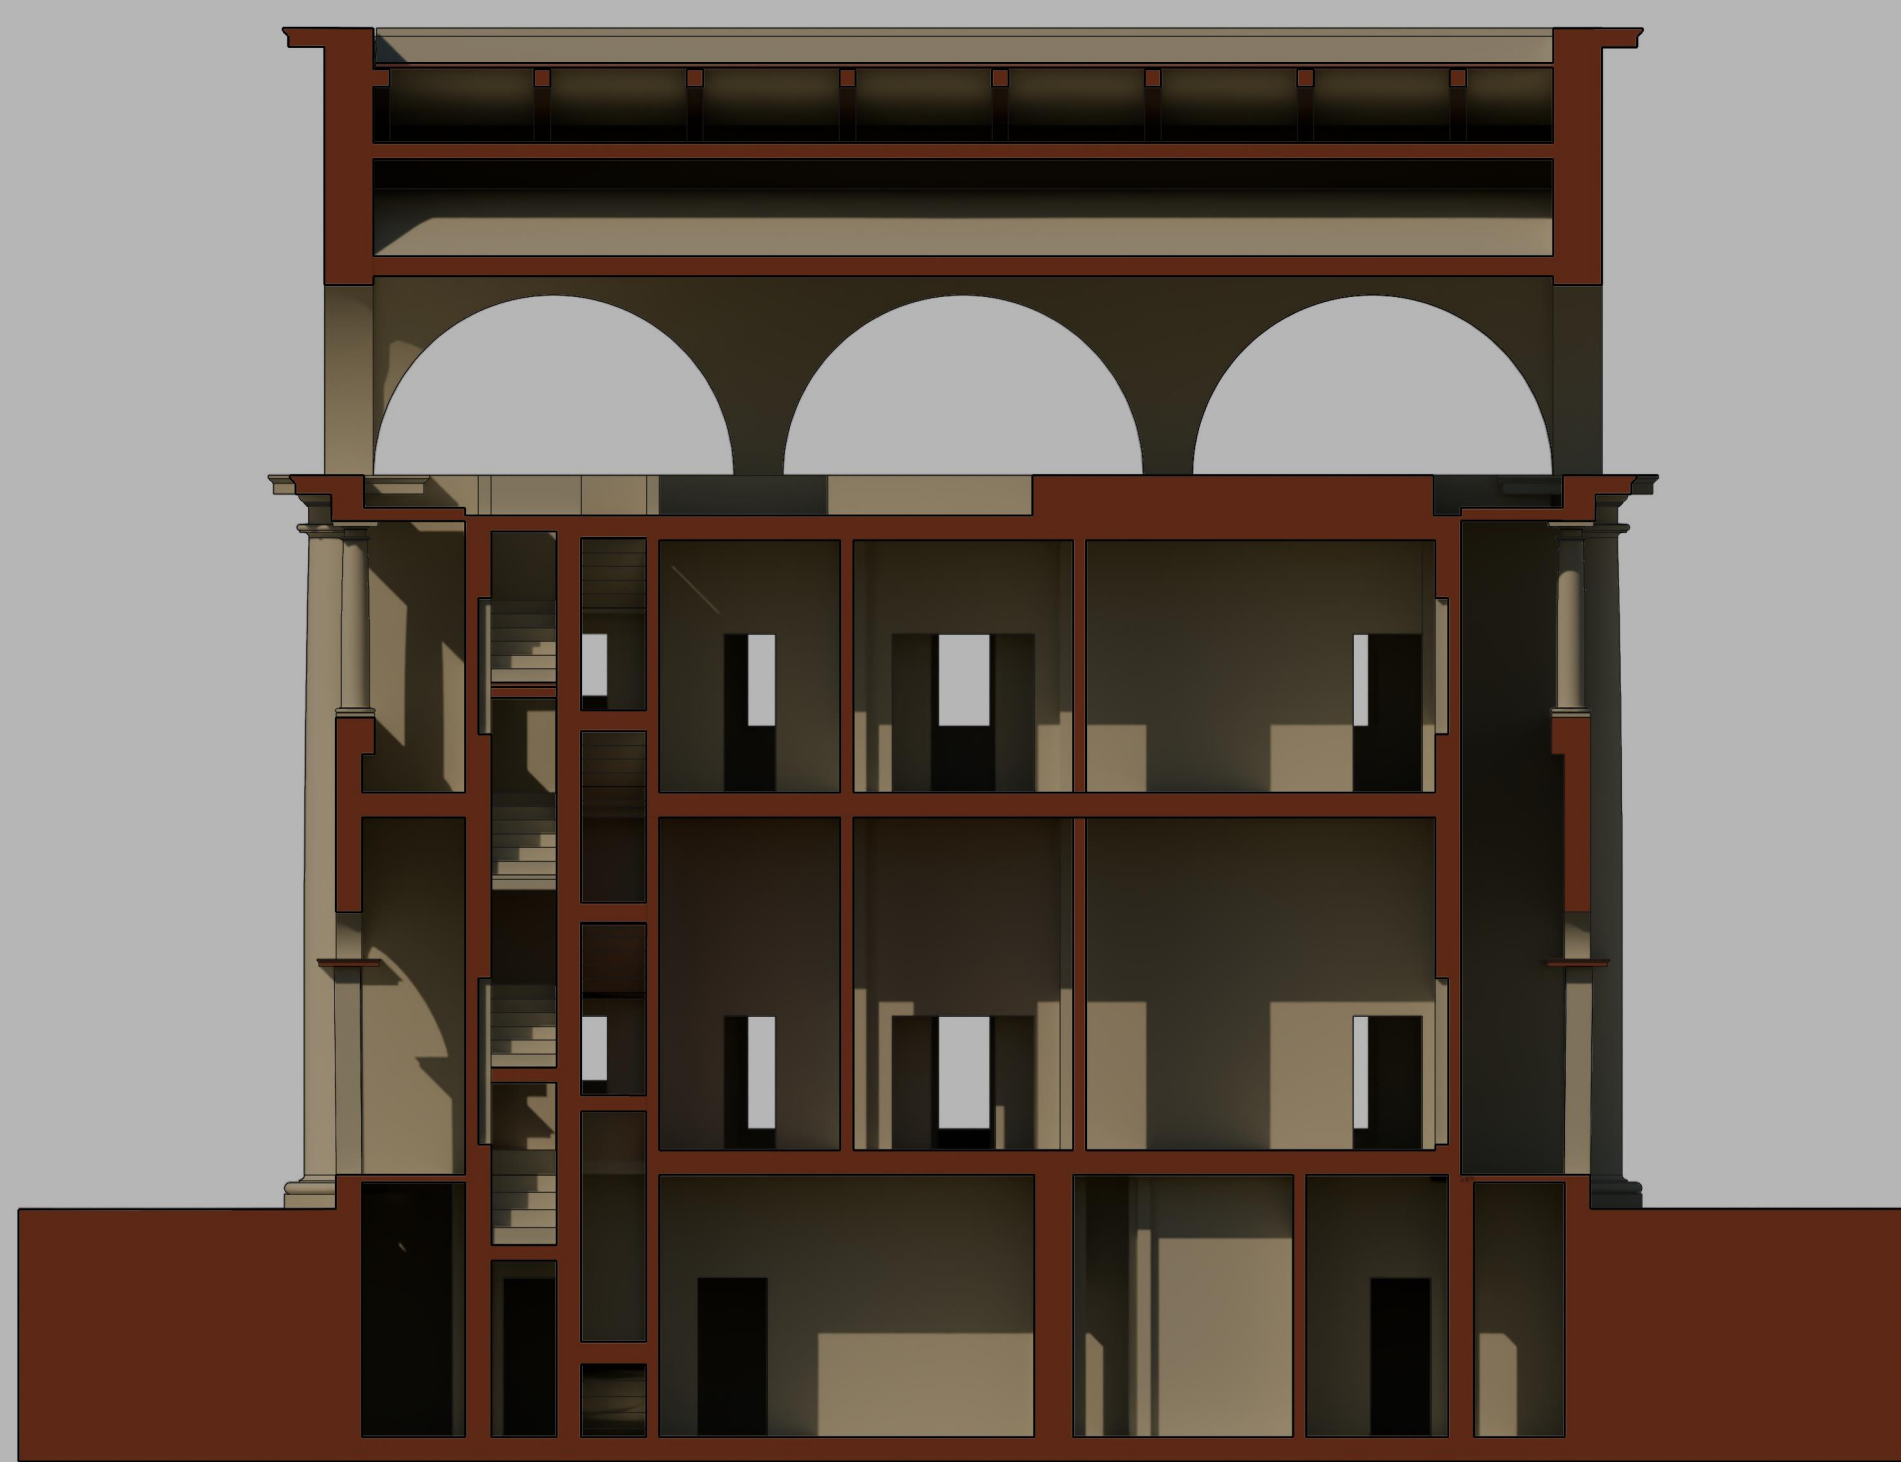


Sezione A-A'

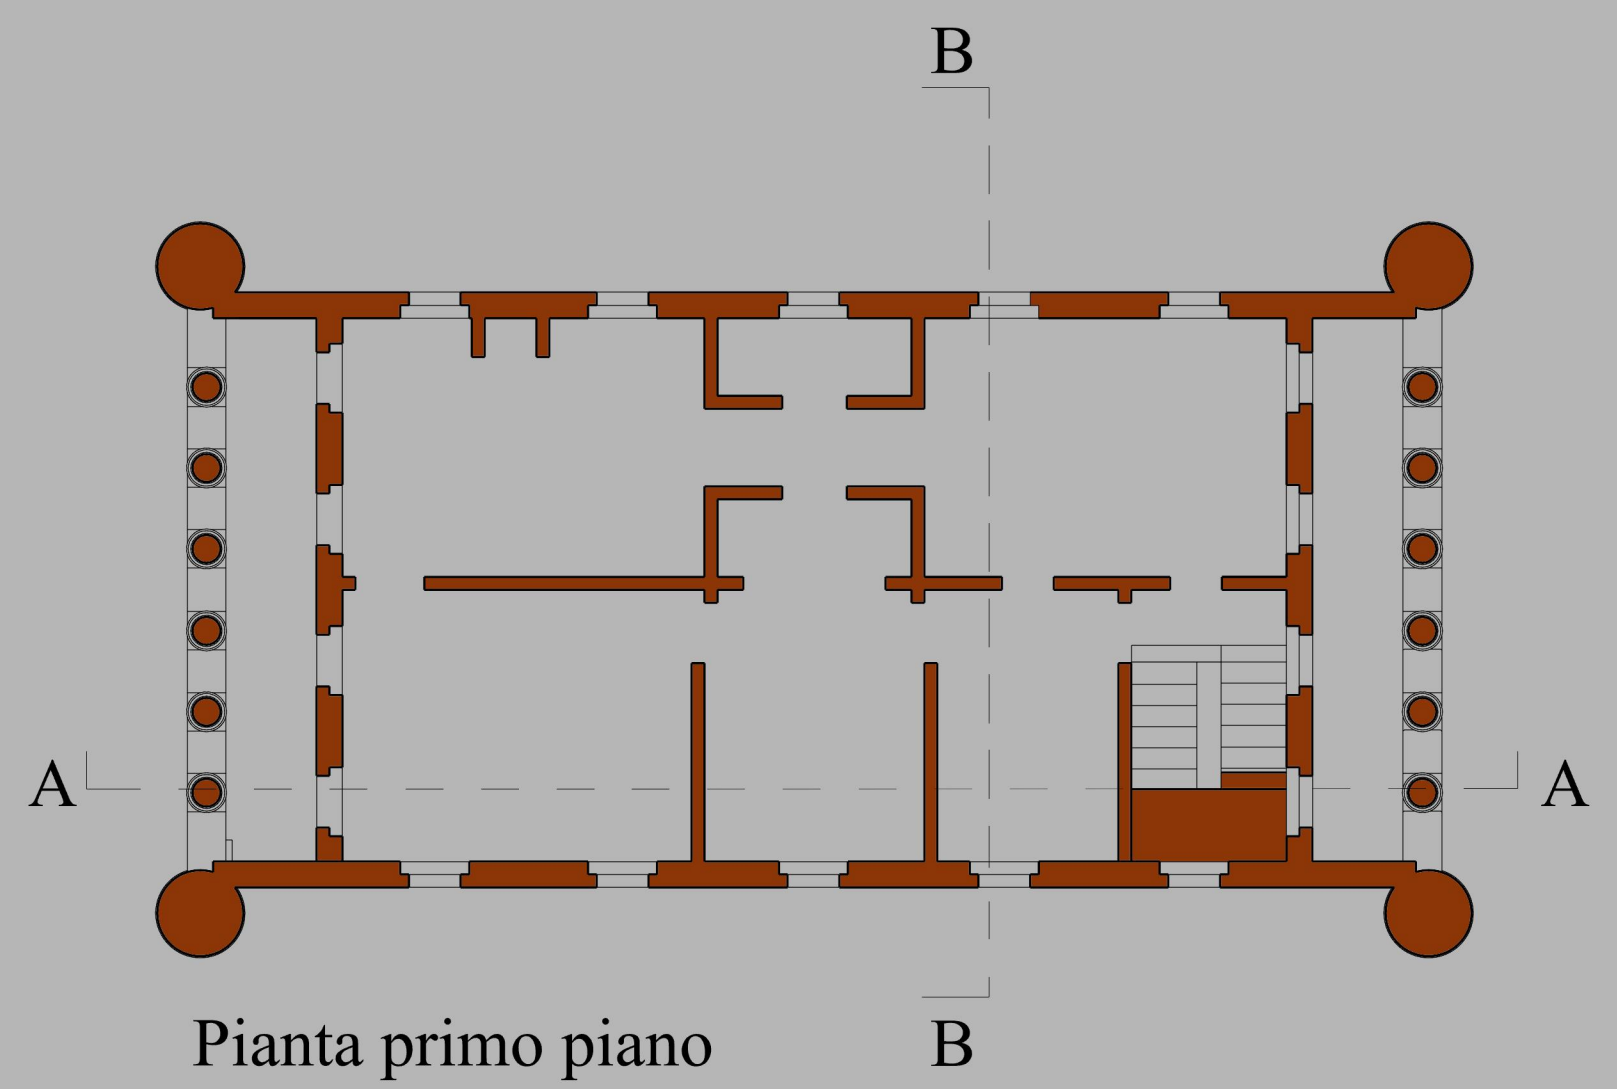

Sezione B-B'

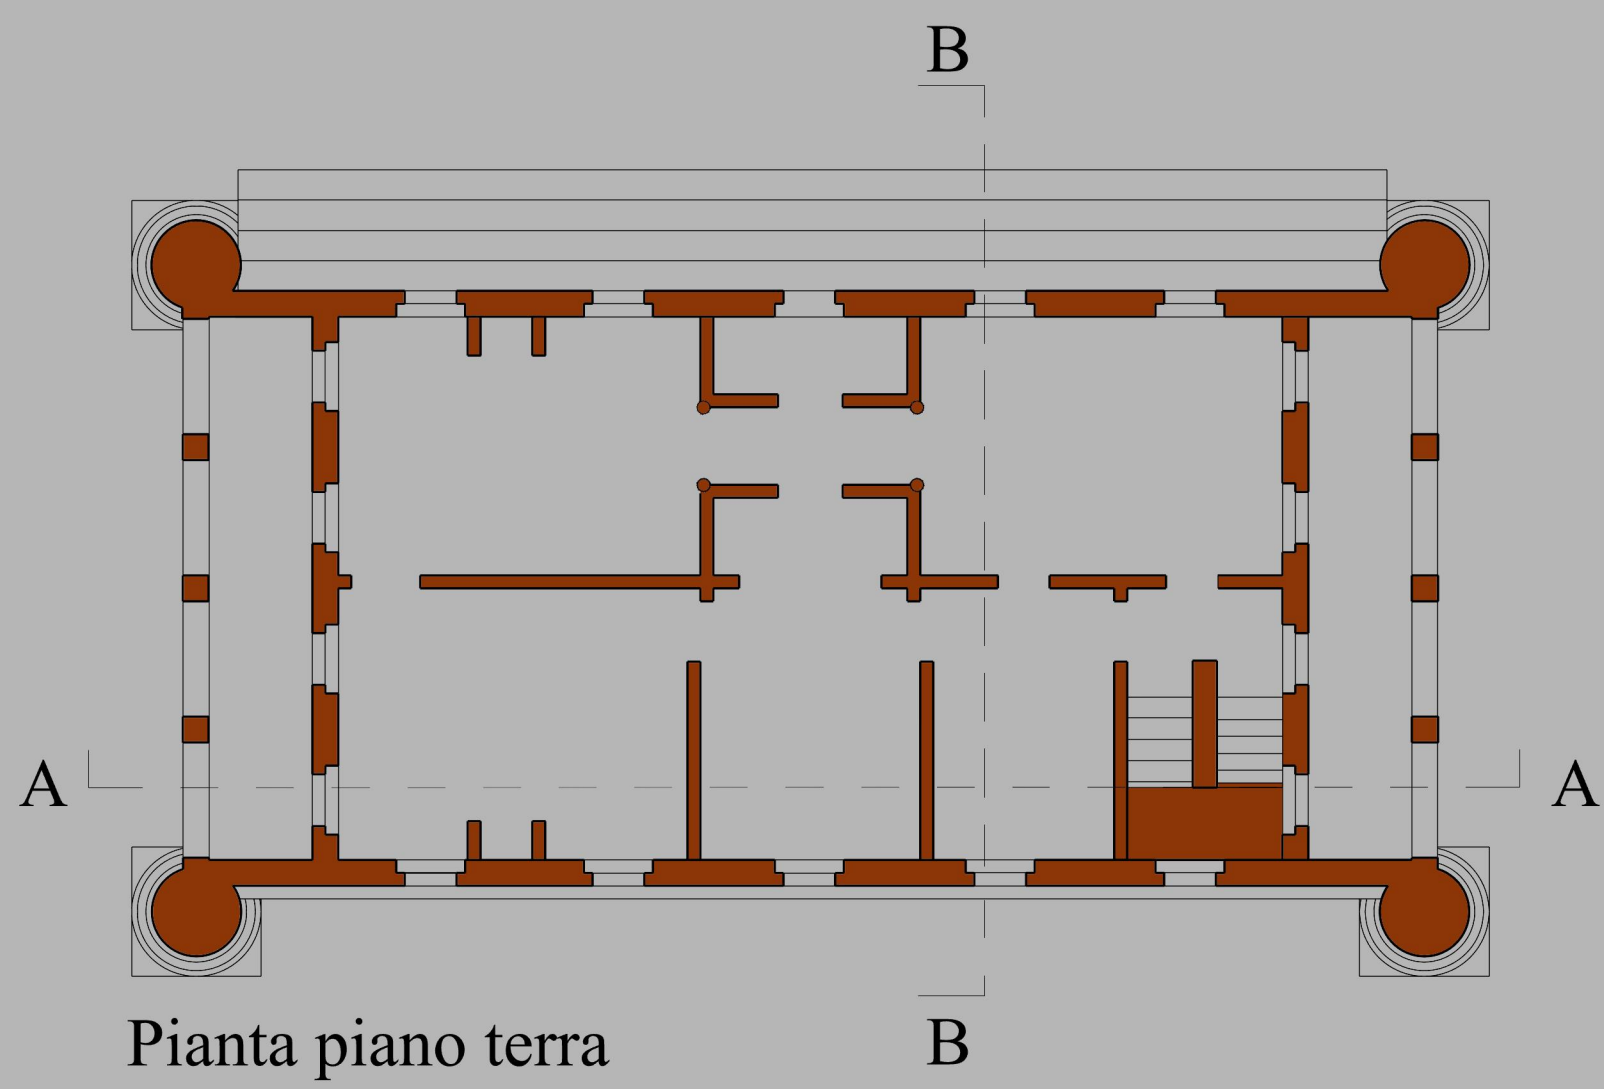

Meters 0 ————— 10

Toise 0 ————— 5

