

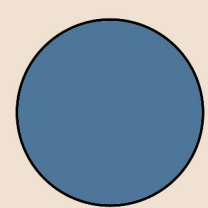



# Tavola semantica

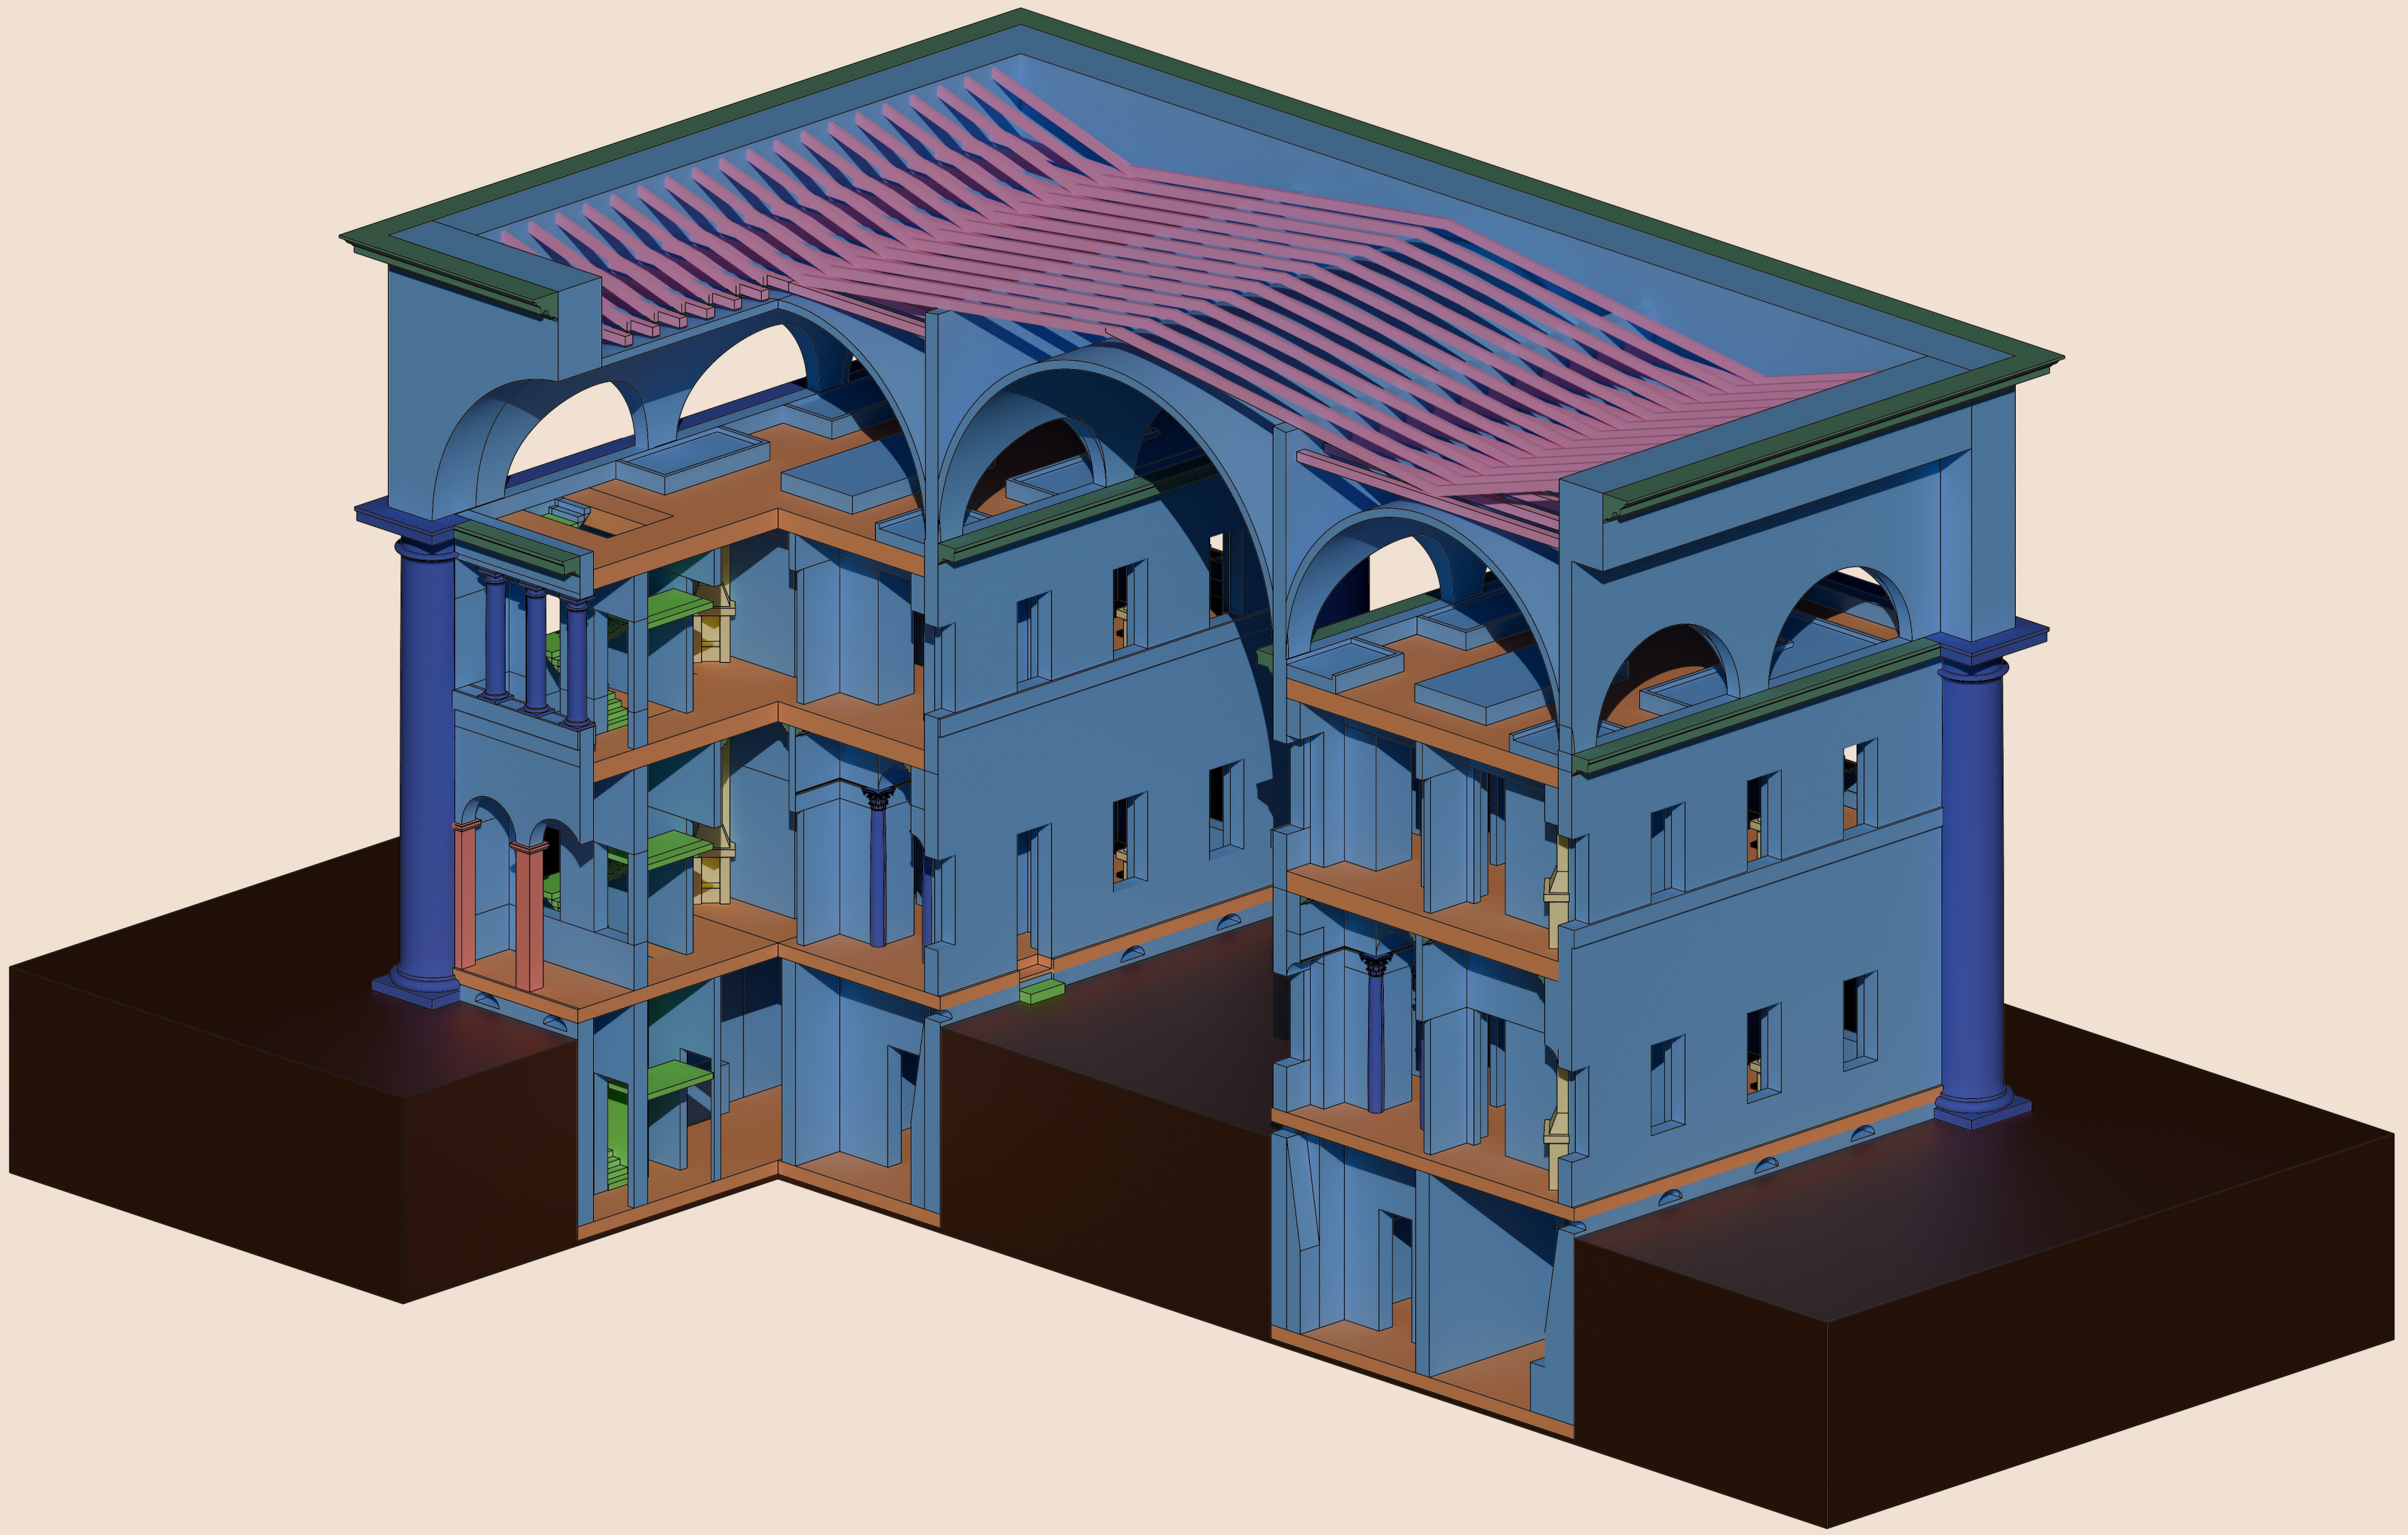


Muratura

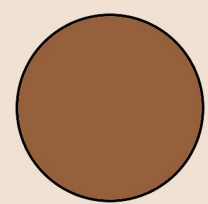


Solai

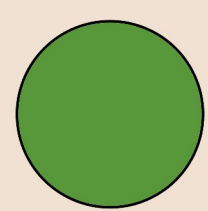


Scale

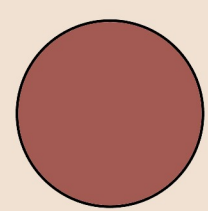


Pilastrini

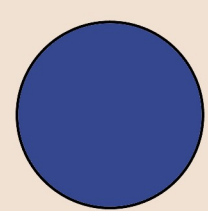


Colonne

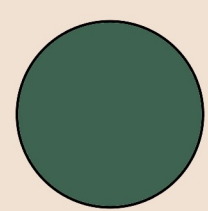

Cornici

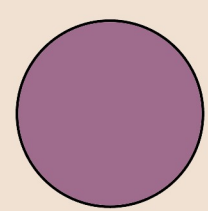

Travi

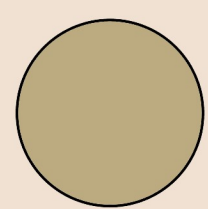

Camini

